



OPTION C

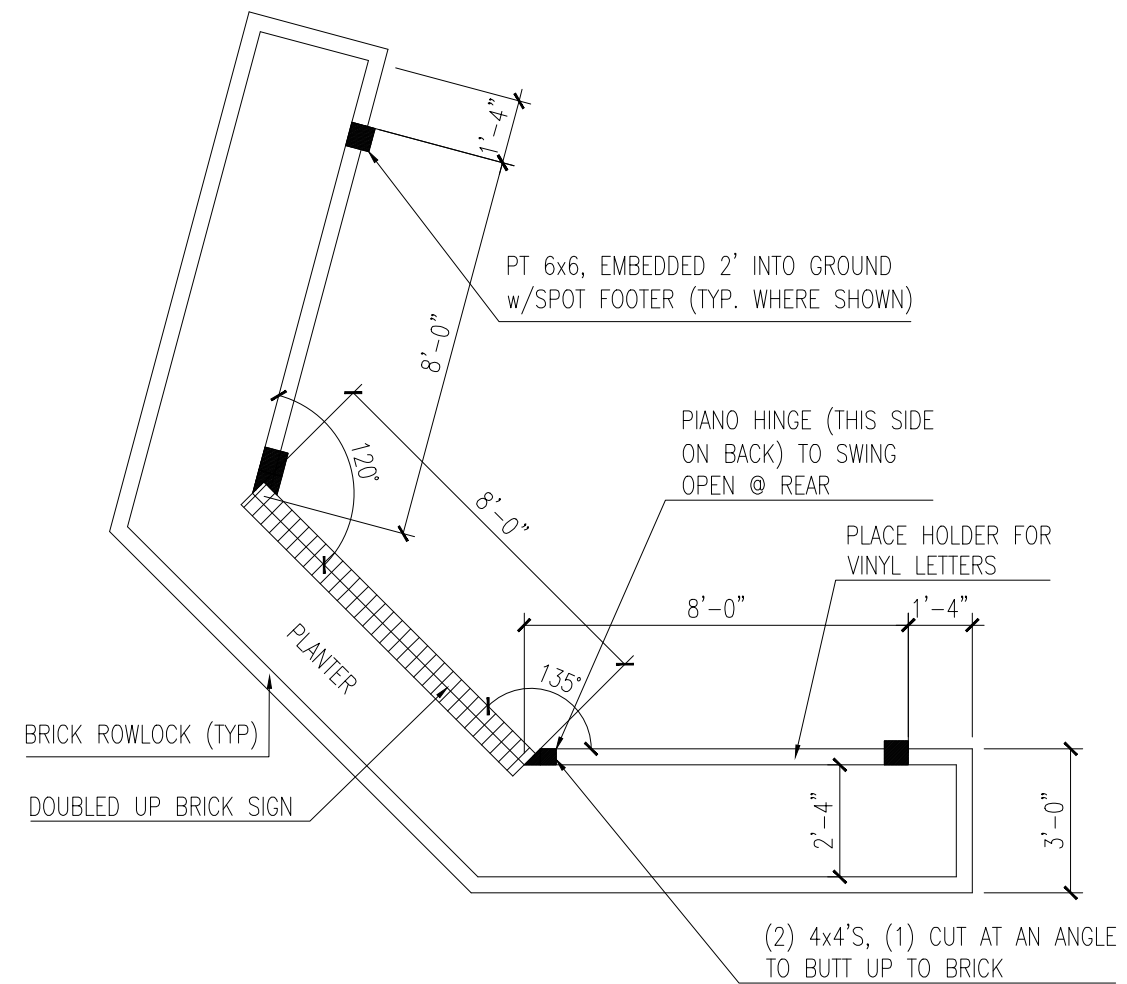

PLAN VIEW

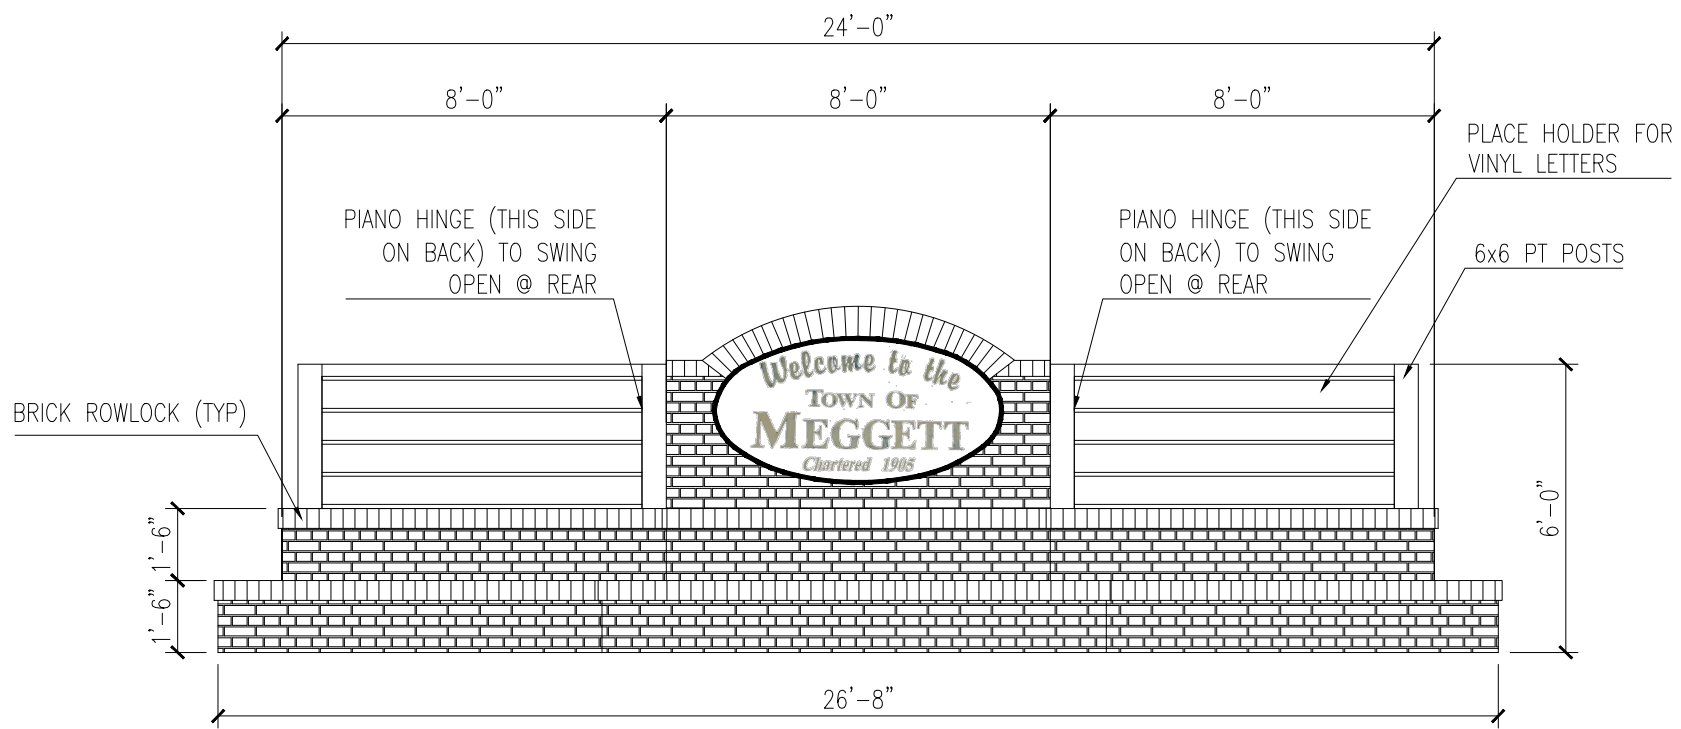

OPTION C (TOTAL LENGTH LAID OUT)

JODI CROSBY
843.514.7354
4855 HIGHWAY 165
MEGGETT, SC 29449
jcroby@crosby-creations.com
www.crosby-creations.com

CROSBY CREATIONS
visualize.design.realize

Designed by:
Crosby Creations
Drafting & Design Services, LLC
Jodi Crosby 843.514.7354
4855 Hwy 165 Meggett, SC 29449
www.crosby-creations.com jcroby@crosby-creations.com
Copyright: Crosby Creations Drafting & Design Services, LLC

Property of:
Town of Meggett



Sheet Name
MONUMENT PLANS

Project Name and Address
**Town of Meggett
Meggett, SC**

Project #	CC1532	Sheet	
Date	4/4/15		1.10
Scale	1/4" = 1'-0"		

HWY 165

←TOOGOODOO

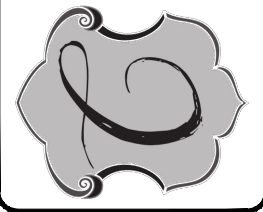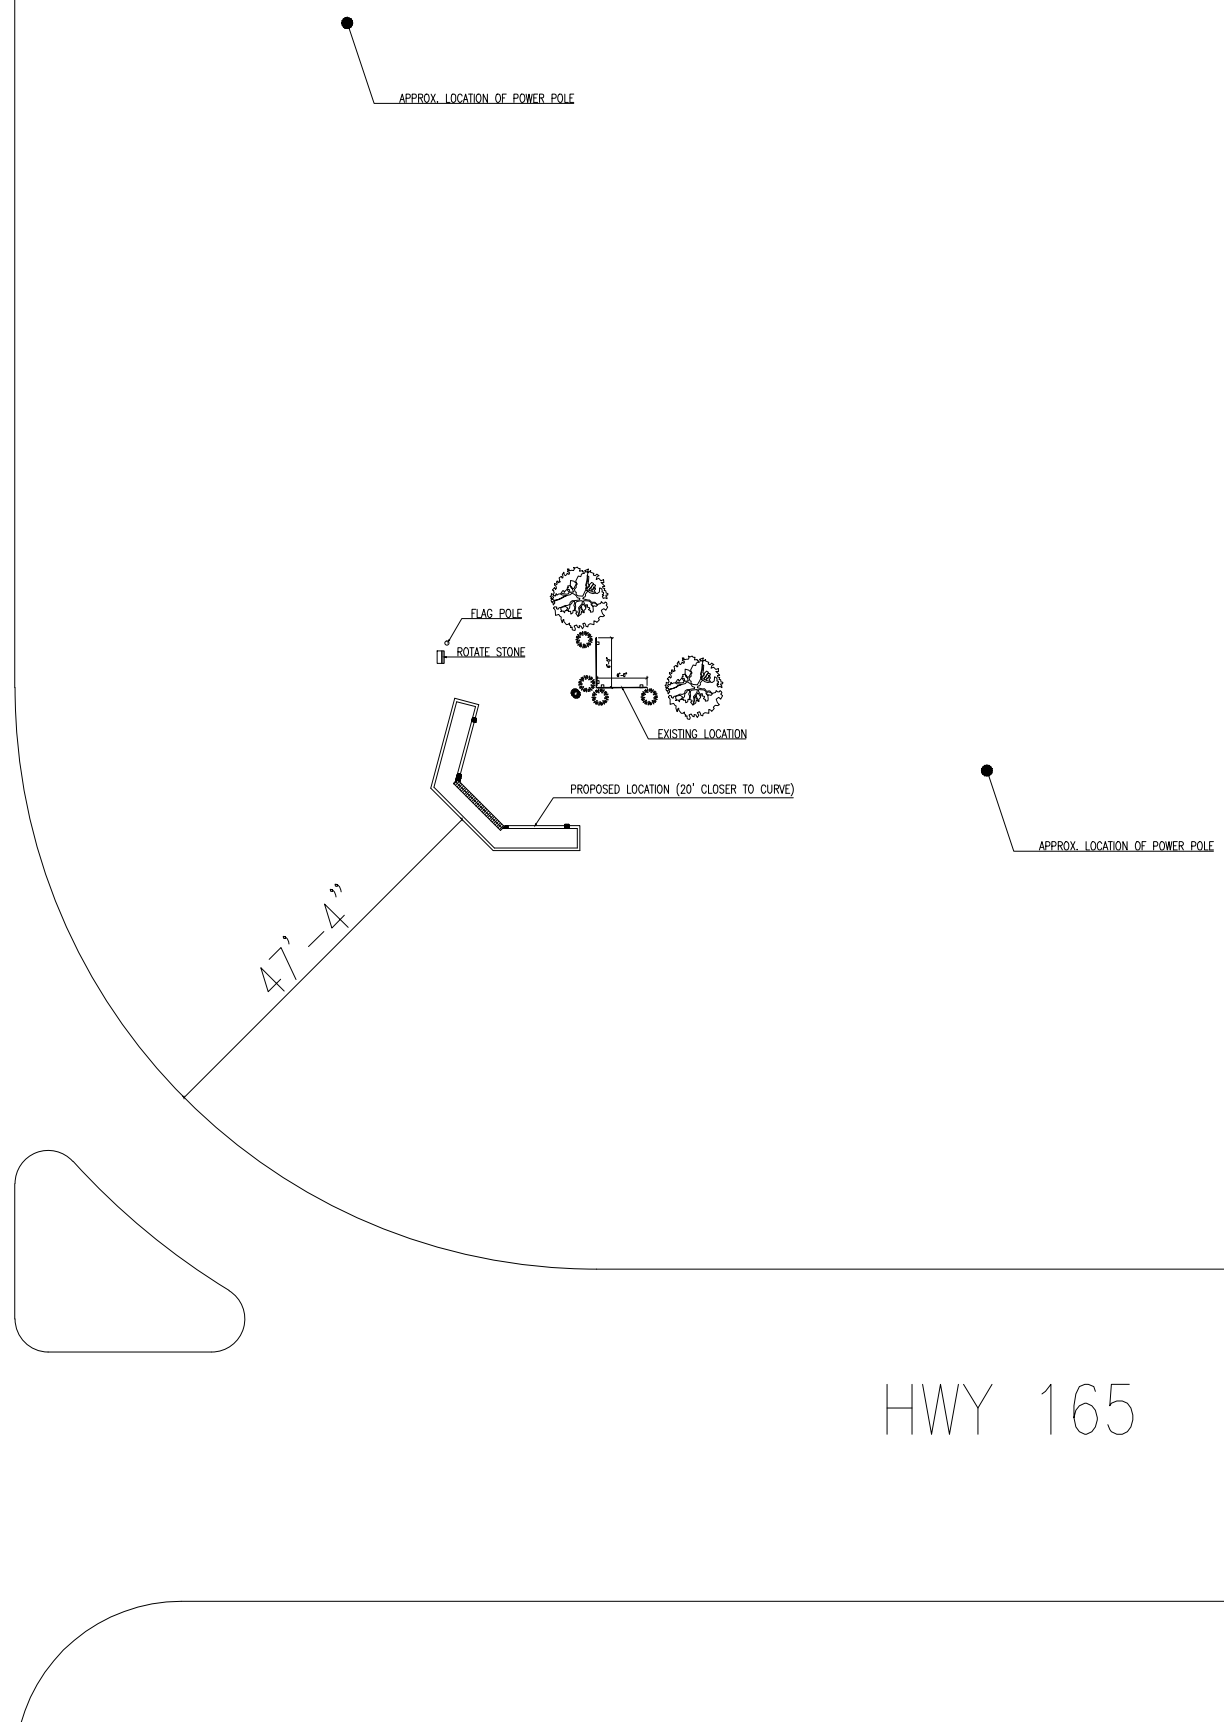

**CROSBY
CREATIONS**
visualize.design.realize


JODI CROSBY
843.514.7354
4855 HIGHWAY 165
MEGGETT, SC 29449
jcrooby@crosby-creations.com
www.crosby-creations.com

Designed by:
Crosby Creations
Drafting & Design Services, LLC
Jodi Crosby 843.514.7354
4855 Hwy 165 Meggett, SC 29449
www.crosby-creations.com jcrooby@crosby-creations.com
Copyright: Crosby Creations Drafting & Design Services, LLC
Property of:
Town of Meggett

Sheet Name
**OVERALL
SITE PLAN**

Project Name and Address
Town of Meggett
Meggett, SC

Project #	CC1532	Sheet	
Date	4/4/15	Scale	2.10
Scale	NTS		

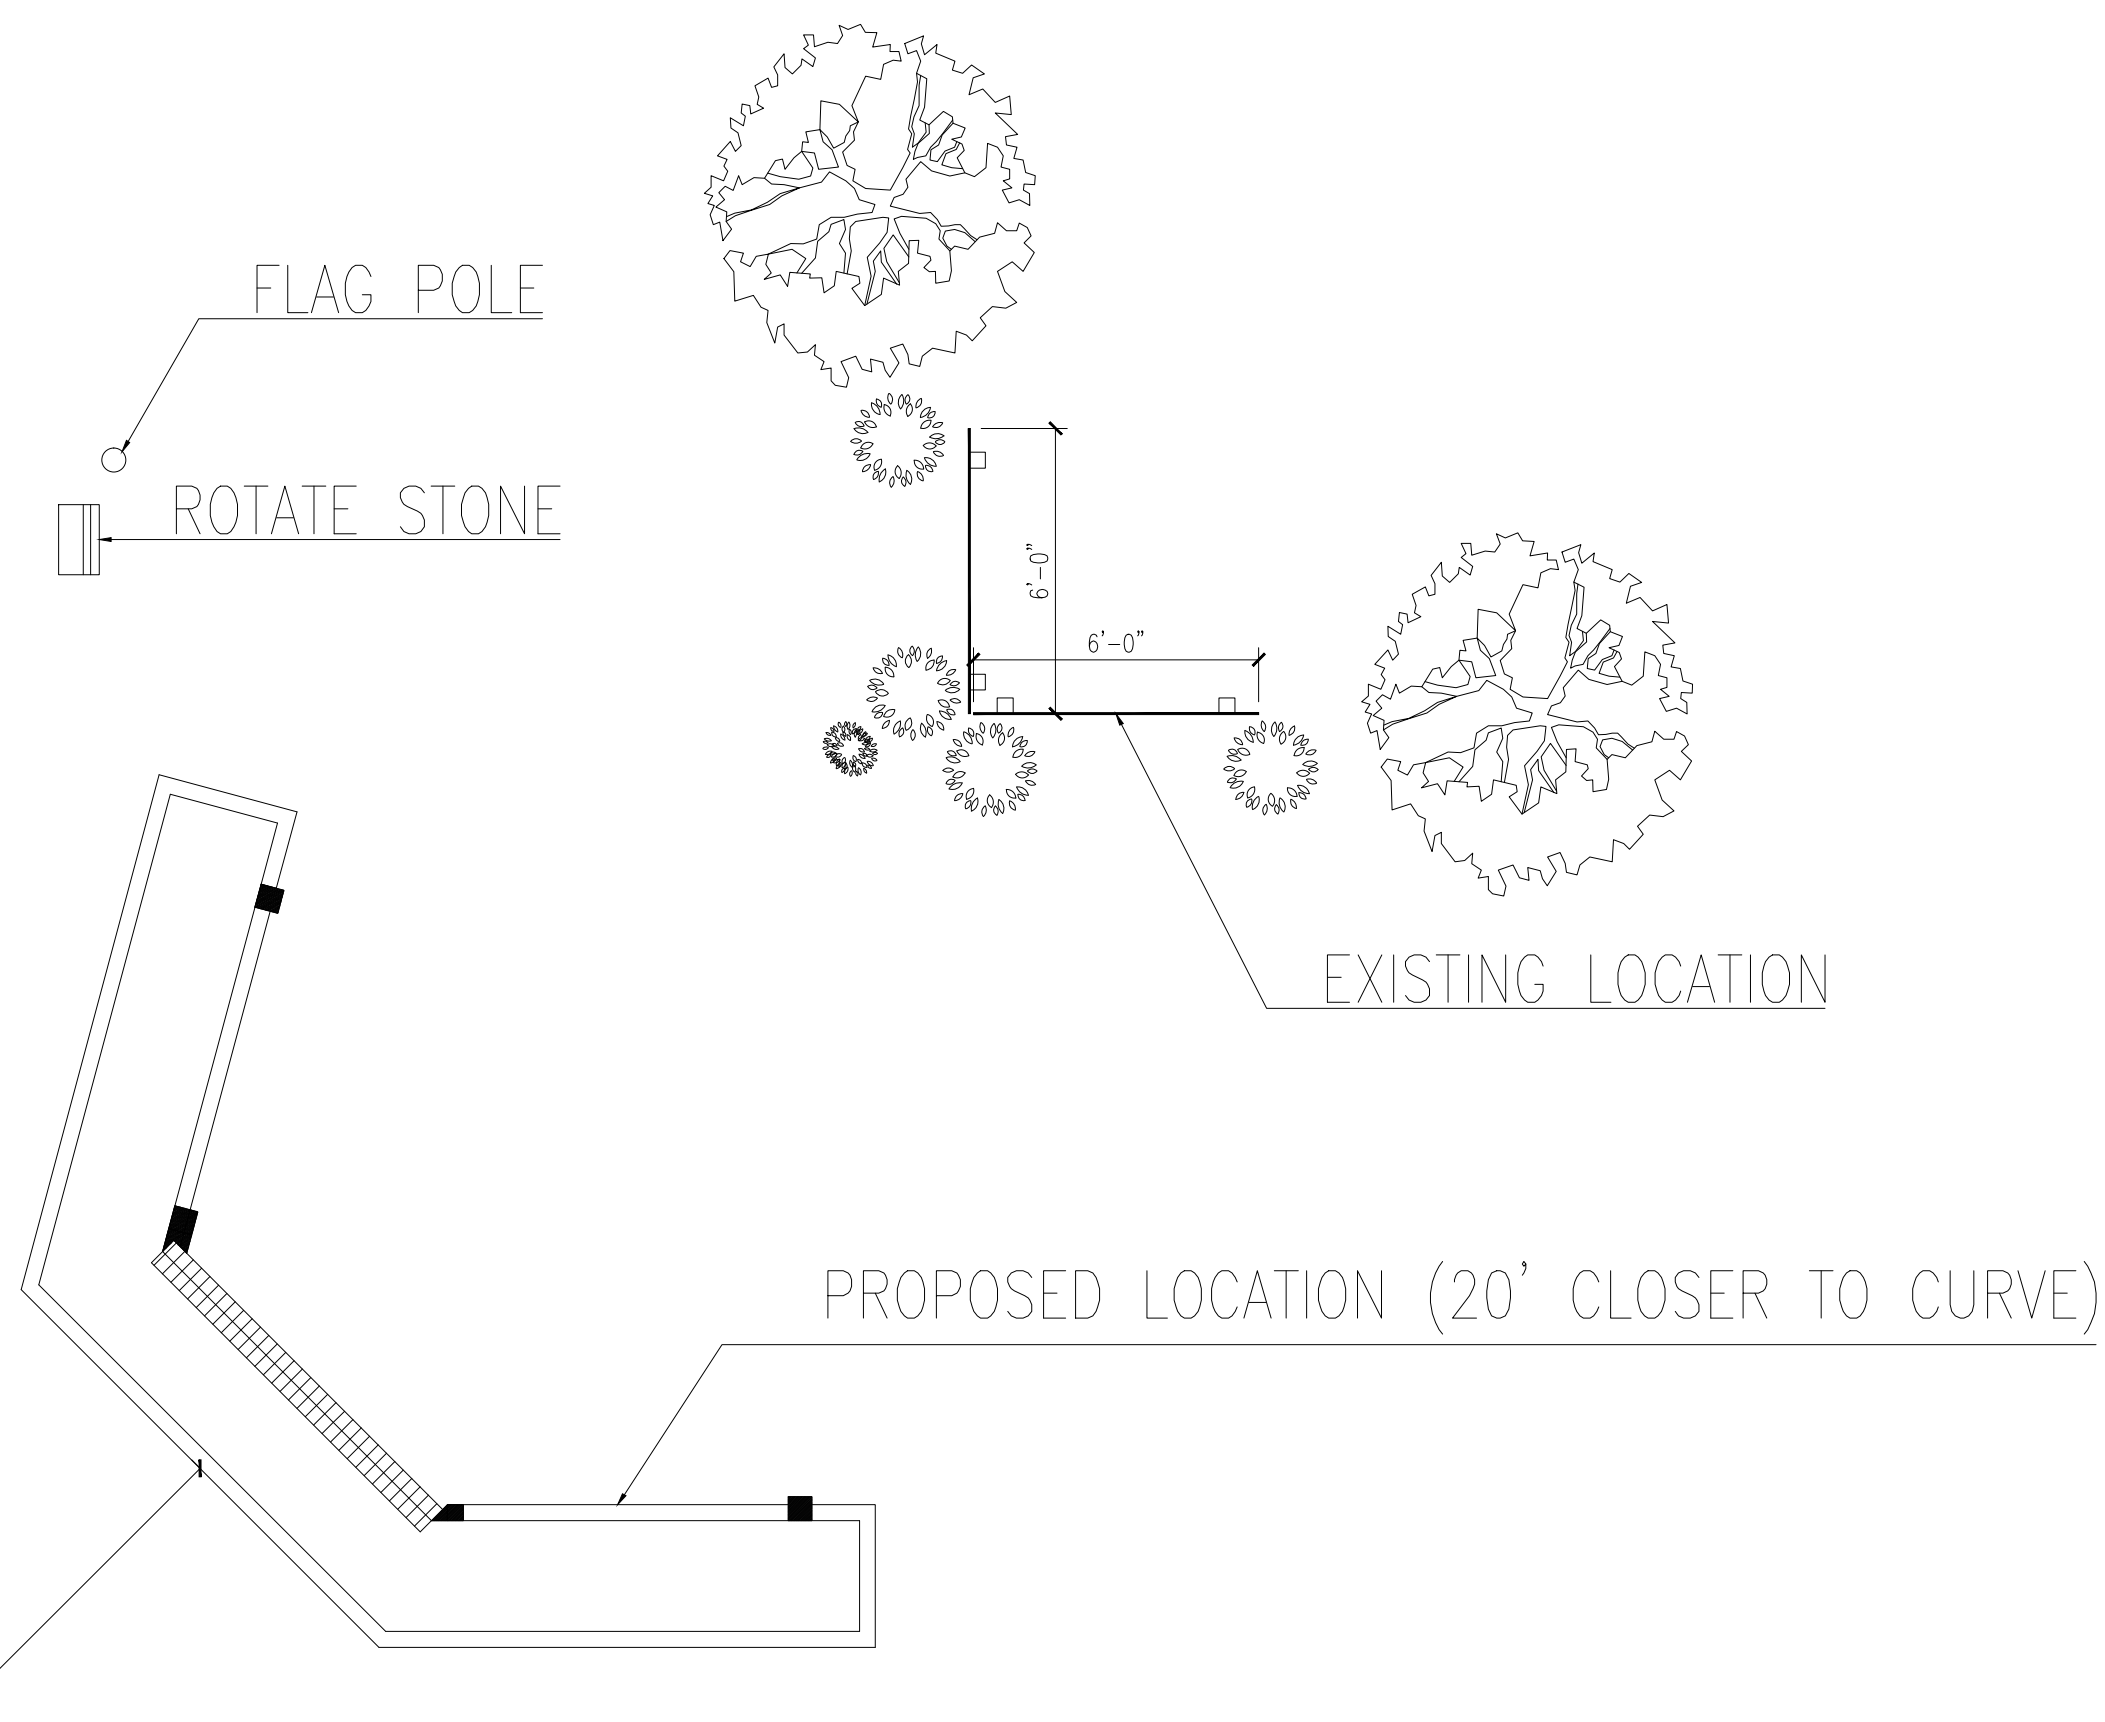

JODI CROSBY
843.514.7354

4855 HIGHWAY 165
MEGGETT, SC 29449

jcroby@crosby-creations.com
www.crosby-creations.com

**CROSBY
CREATIONS**
visualize.design.realize

Designed by:
Crosby Creations
Drafting & Design Services, LLC
Jodi Crosby 843.514.7354
4855 Hwy 165 Meggett, SC 29449
www.crosby-creations.com jcroby@crosby-creations.com
Copyright: Crosby Creations Drafting & Design Services, LLC

Property of:
Town of Meggett

Sheet Name
**OVERALL
SITE PLAN**

Project Name and Address
**Town of Meggett
Meggett, SC**

Project #	CC1532	Sheet	2.11
Date	4/4/15		
Scale	NTS		